


F:\2021\05501-06000\021-05602\40-Design\AutoCAD\ Preliminary Plans\Xref\Admin Amendment #3\IC_PBASE8_0202287.dwg
DATE: Jan 13, 2025 4:14pm USER: gellis

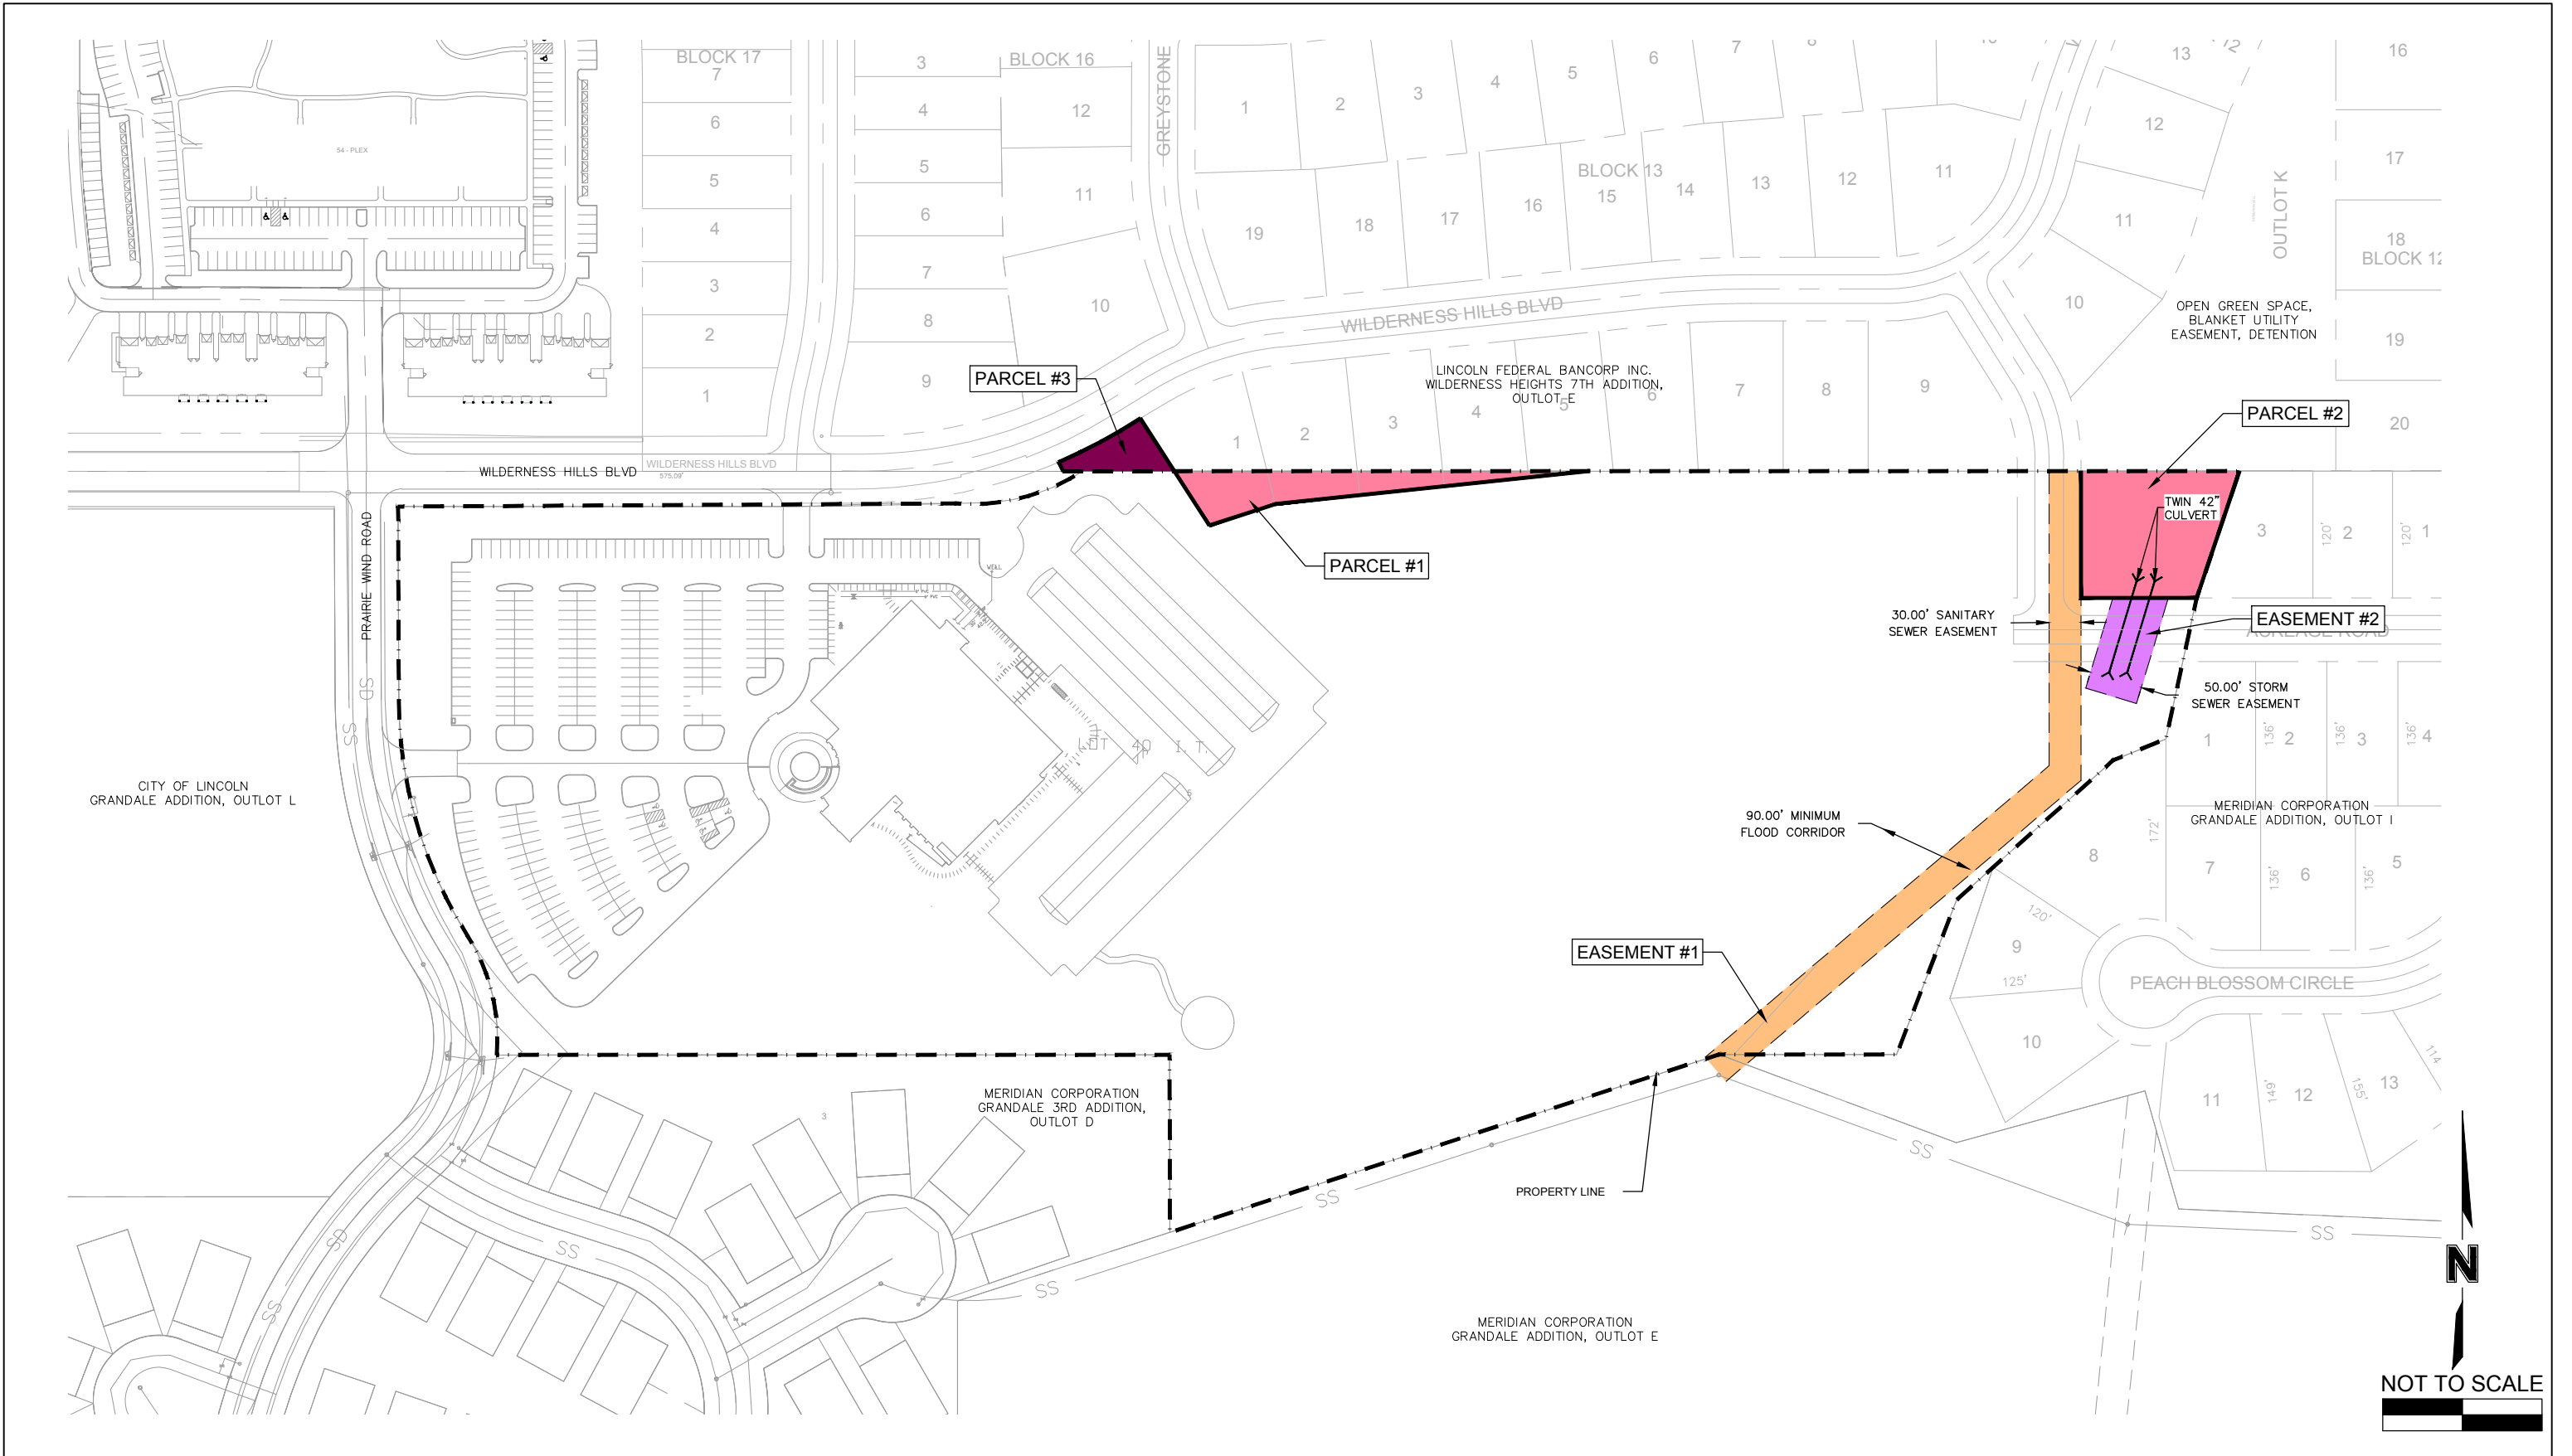

PROJECT NO: 021-056022
DRAWN BY: GKE
DATE: 01.13.2025

SOUTHWOOD LUTHERAN CHURCH PROPERTY



601 P Street, Suite 200
P.O. Box 84608
Lincoln, NE 68508
olsson.com
TEL 402.474.6311

EXHIBIT
1