


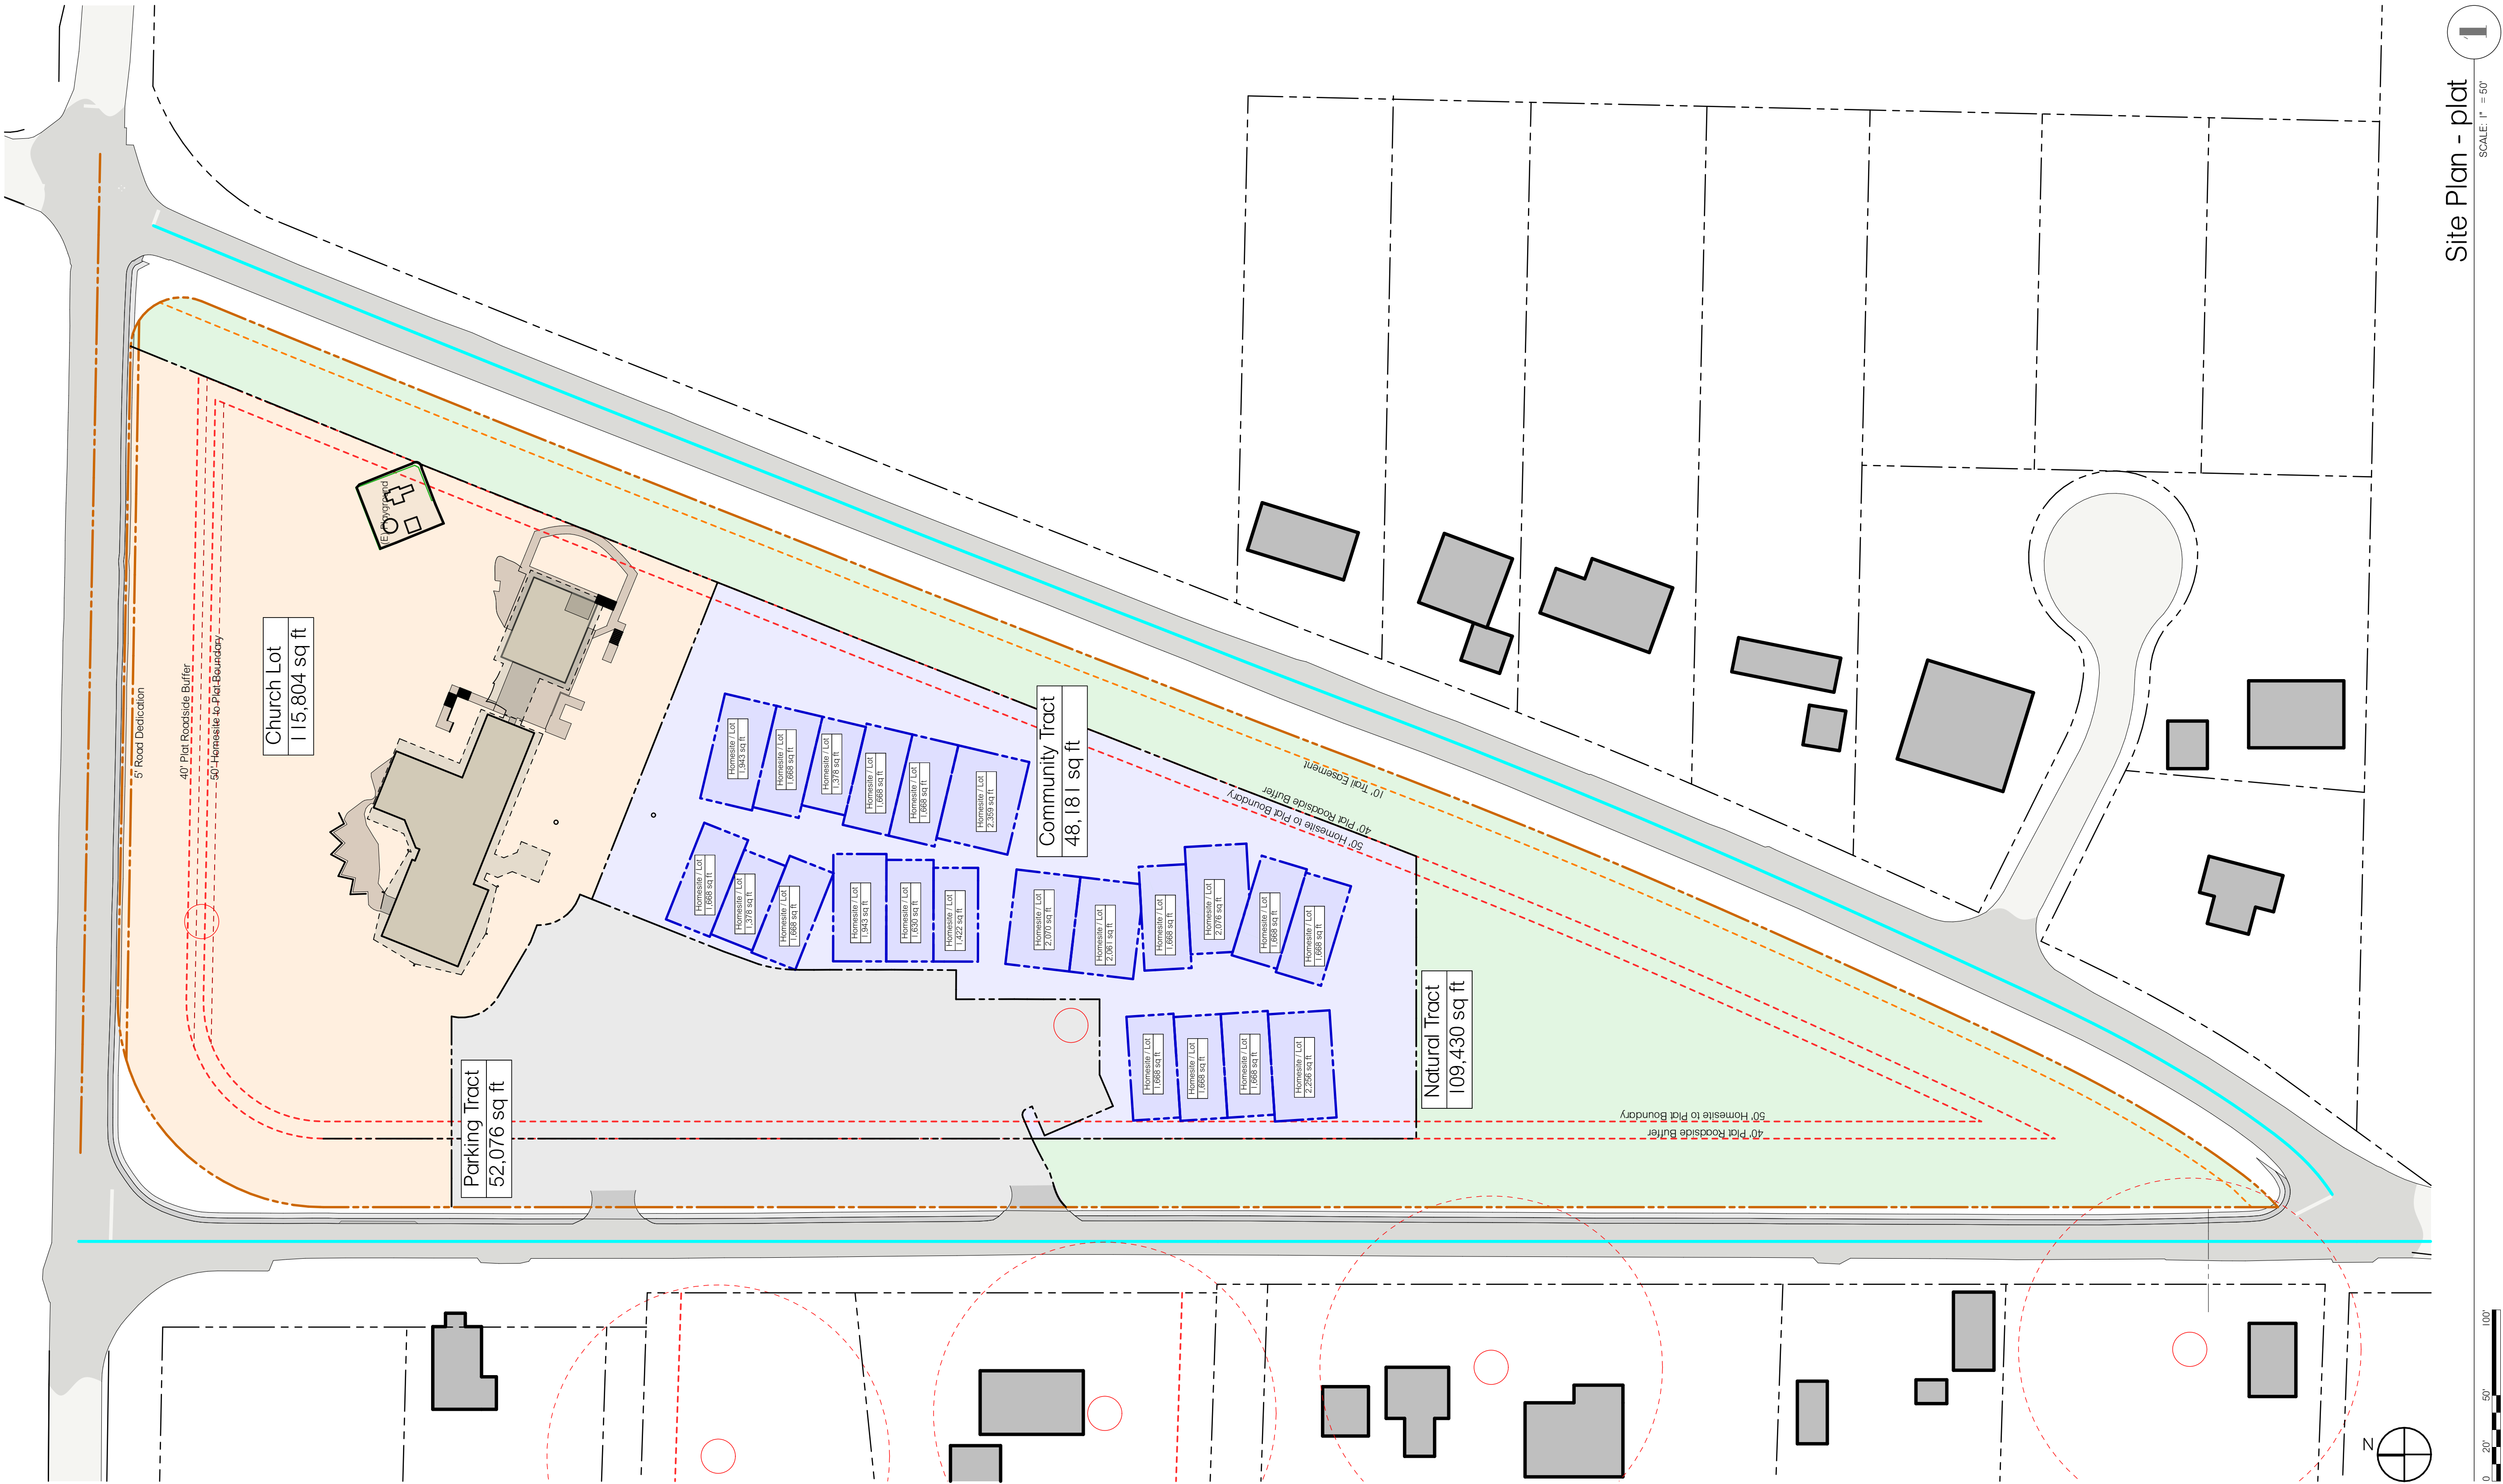

Site Plan - plat 1

Finch Green Affordable Housing

APN # 272502-2-002-2008

7968 Finch Road NE

Bainbridge Island, WA 98110

Concept Design v2.0
Site - plat
1" = 40' UNO
June 5, 2025

SD-A.1.2

Davis Studio Architecture + Design, LLC
310 Madison Ave S, Suite A
Bainbridge Island, WA 98110
206.842.5543
JD@davisstudioAD.com
davisstudioAD.com
Finch Green Affordable Housing
© 2025, Davis Studio Architecture + Design, LLC