



ARCHITECTS  
**Mustard**

209S Llano Street, Suite B  
Fredericksburg, Texas 78624  
830.997.7024




FIRST FLOOR PLAN -PHASE 2




RENOVATION PHASE 2 OF:

**HILL COUNTRY CHURCH**

107EAST LOWER CRABAPPLE RD  
FREDERICKSBURG, TX 78624

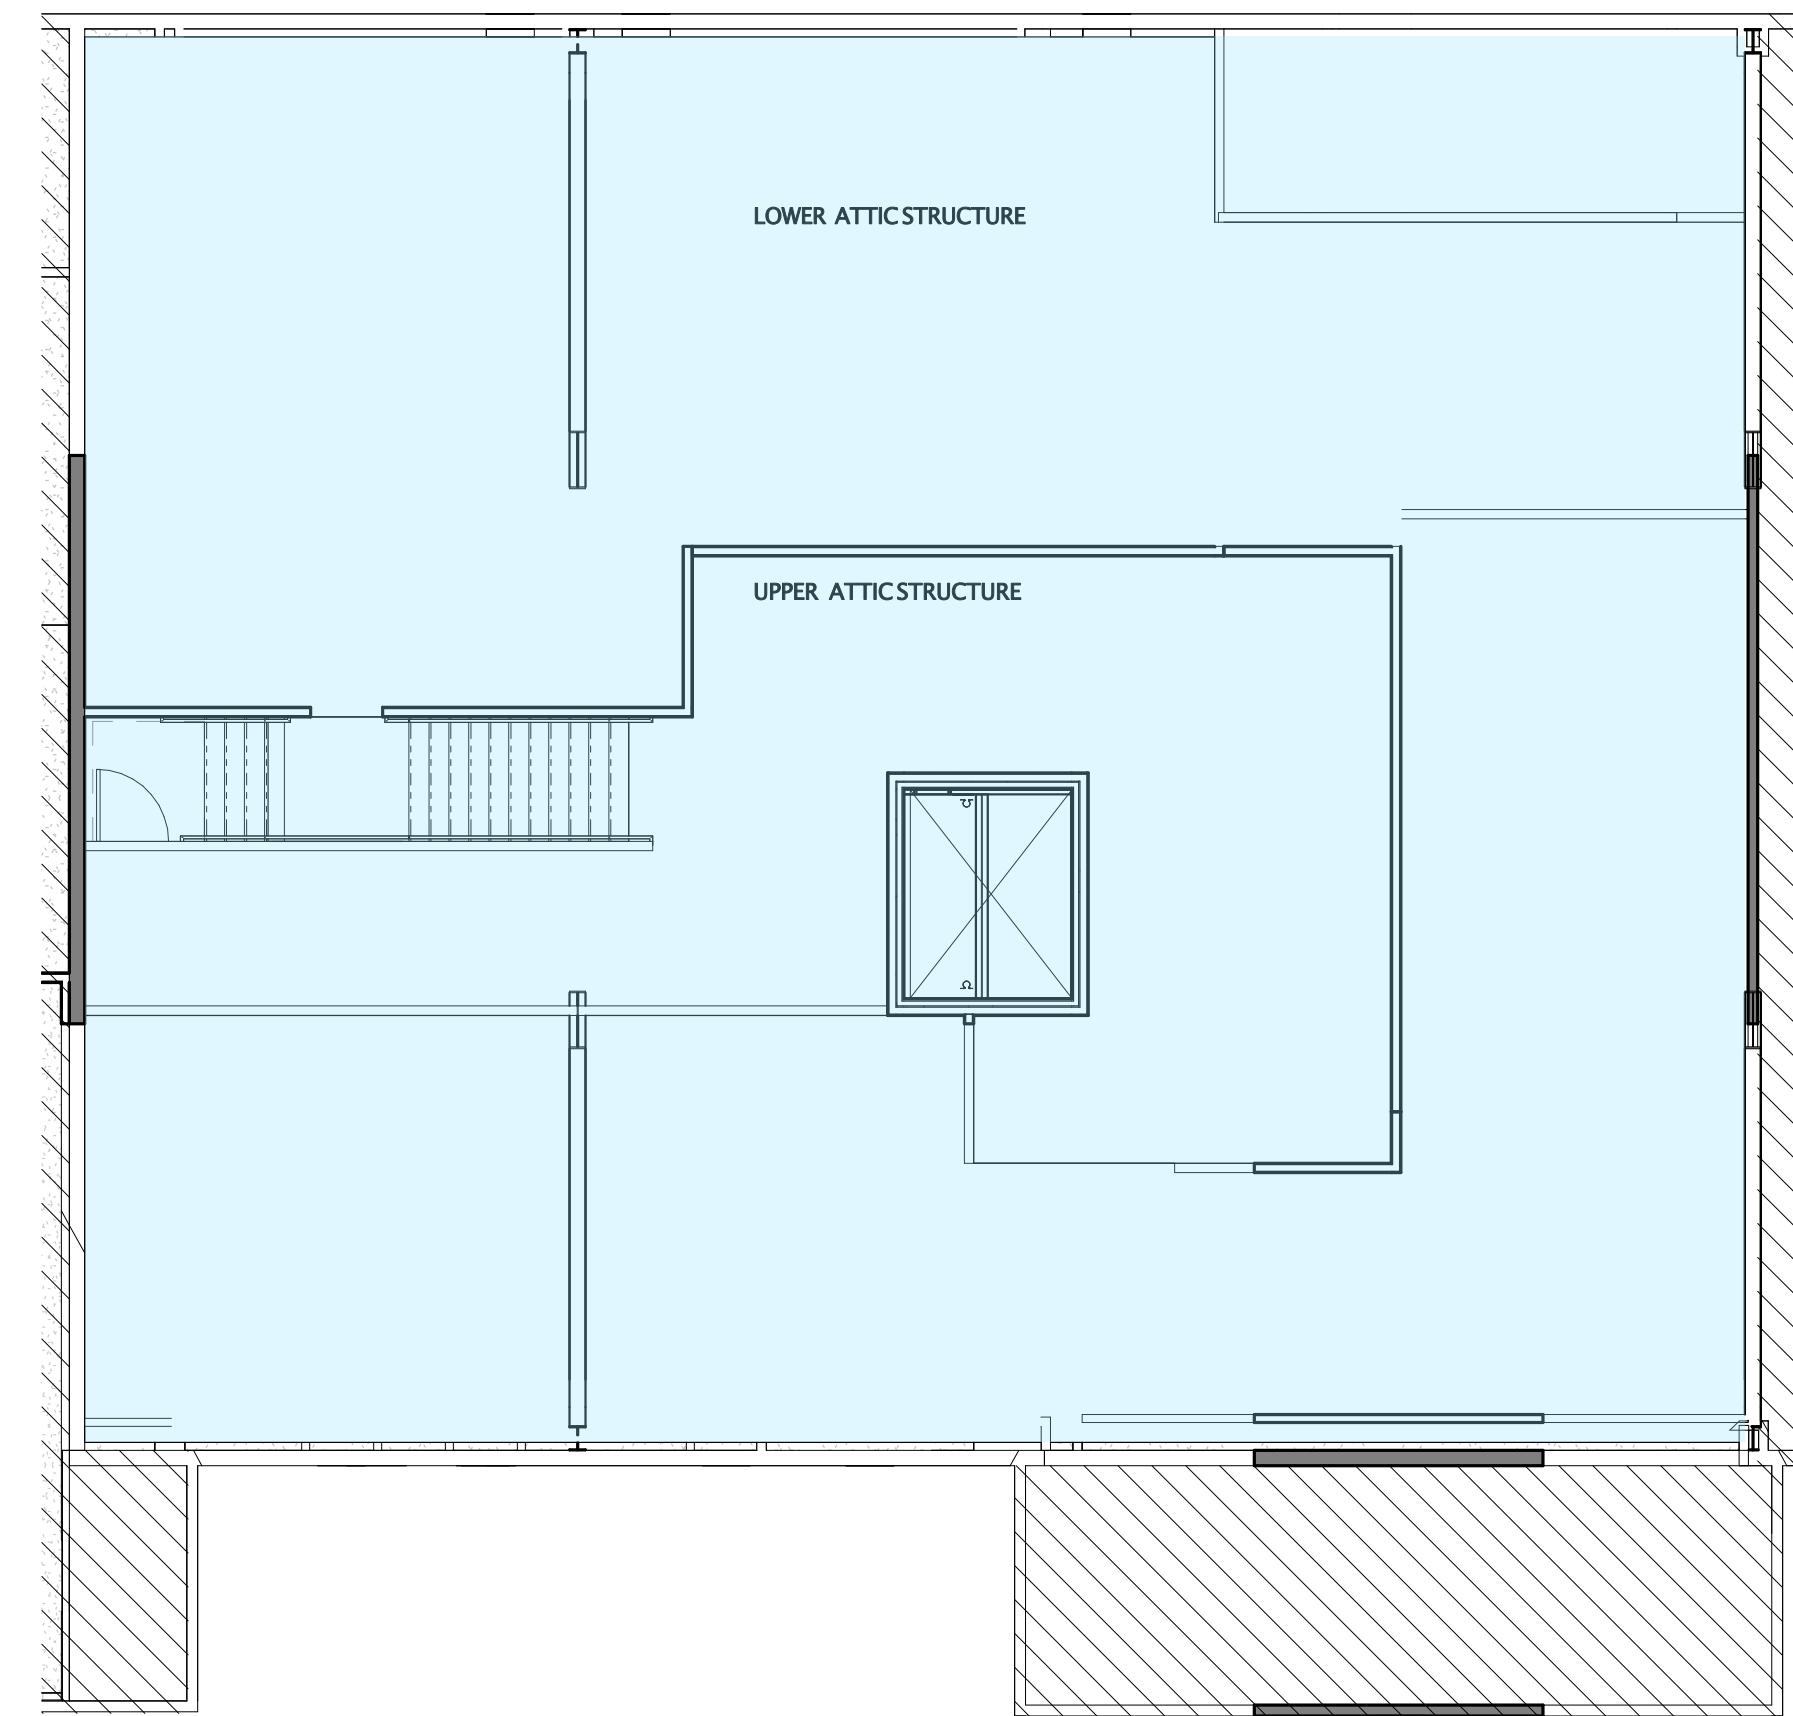

UPPER ATTIC AND LOWER ATTIC FLOOR PLAN

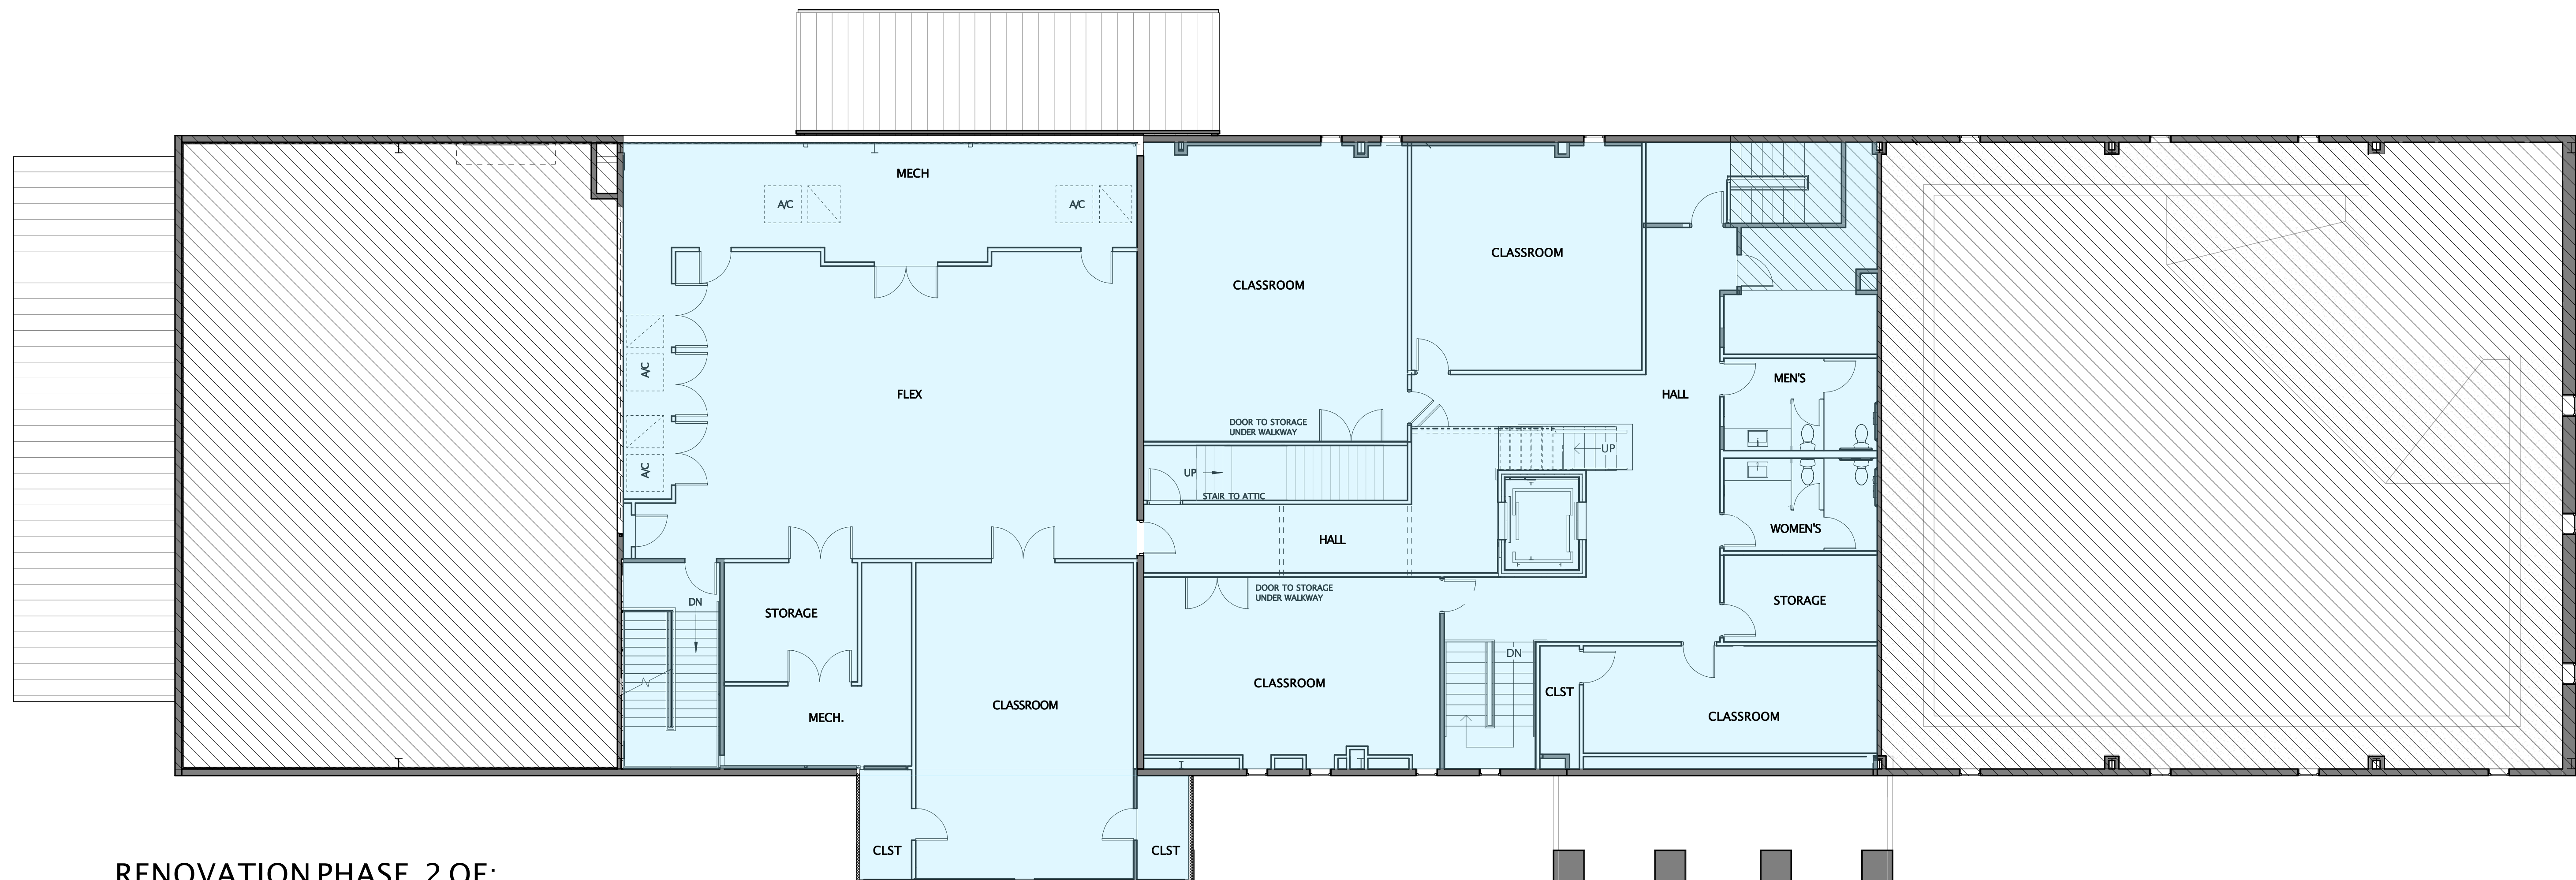

SECOND FLOOR PLAN - PHASE 2







ARCHITECTS  
**Mustard**  
209S Llano Street, Suite B  
Fredericksburg, Texas 78624  
830.997.7024



RENOVATION PHASE 2 OF:  
**HILL COUNTRY CHURCH**  
107 EAST LOWER CRABAPPLE RD  
FREDERICKSBURG, TX 78624



ARCHITECTS  
**Mustard**  
2095 Llano Street, Suite B  
Fredericksburg, Texas 78624  
830.997.7024




RENOVATION PHASE 2 OF:  
**HILL COUNTRY CHURCH**  
107 EAST LOWER CRABAPPLE RD  
FREDERICKSBURG, TX 78624





ARCHITECTS  
**Mustard**  
209S Llano Street, Suite B  
Fredericksburg, Texas 78624  
830.997.7024

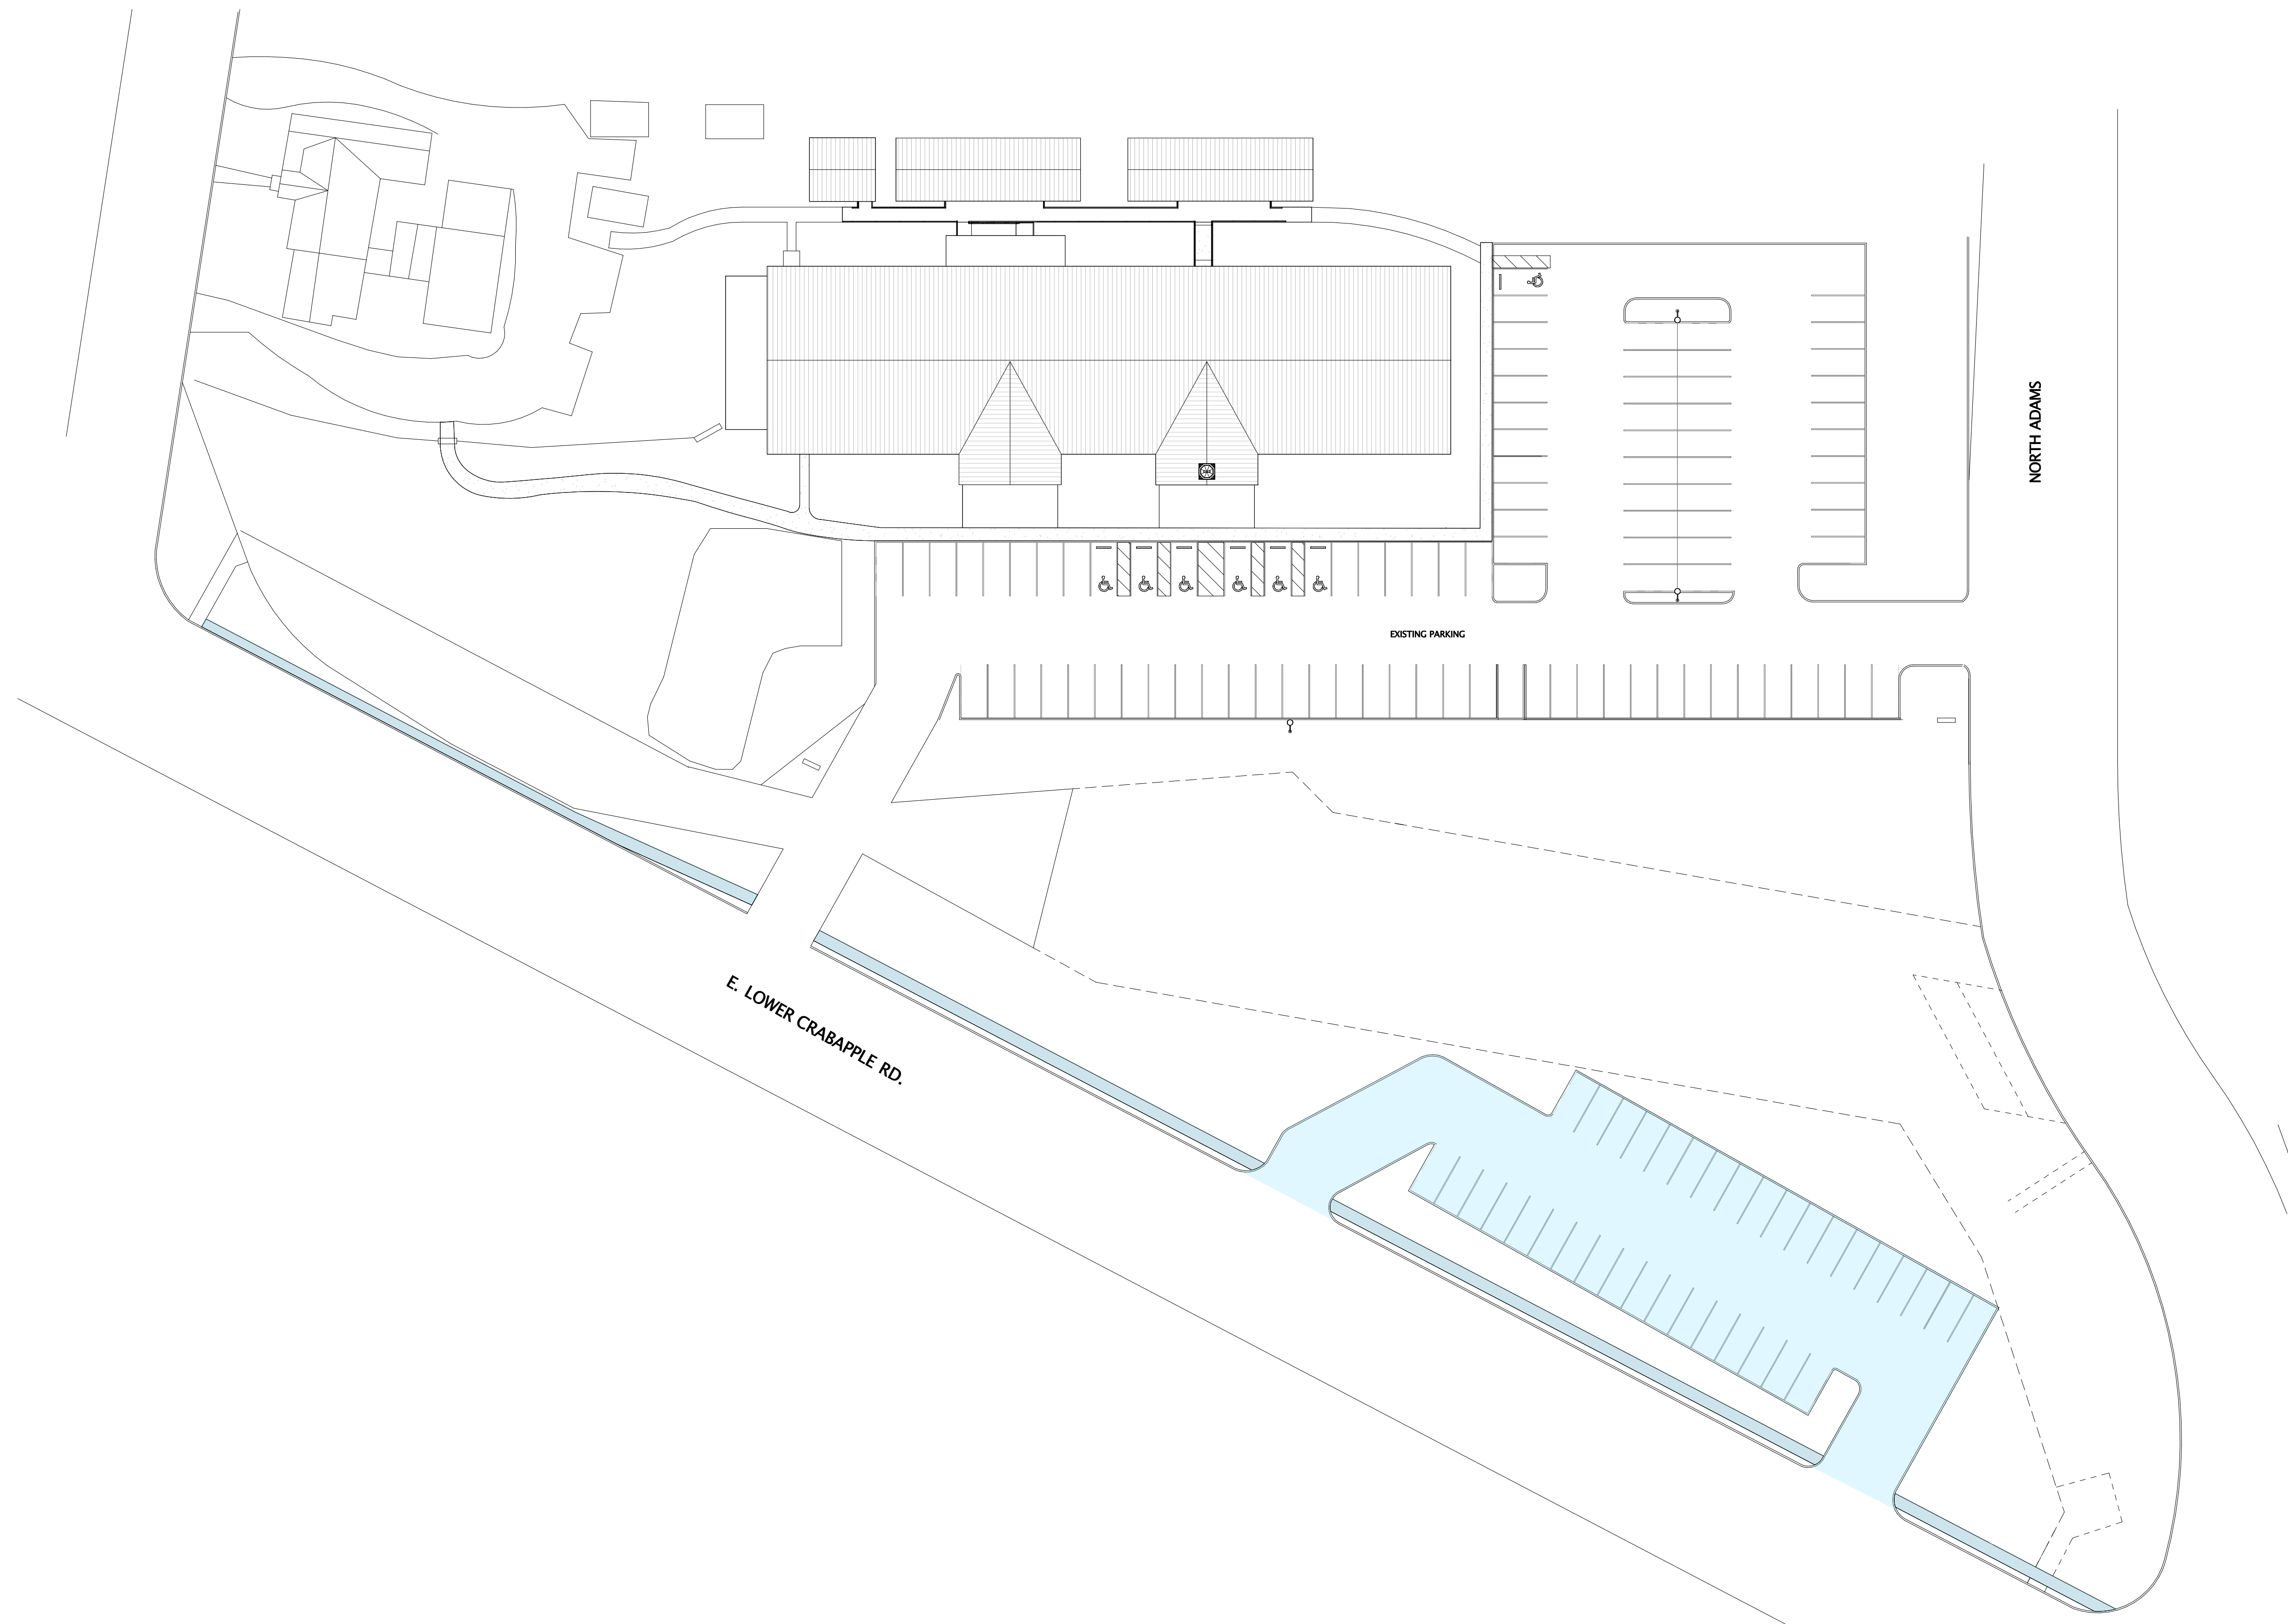

RENOVATION PHASE 2 OF:

**HILL COUNTRY CHURCH**

107 EAST LOWER CRABAPPLE RD  
FREDERICKSBURG, TX 78624





ARCHITECTS

**Mustard**

209S Llano Street, Suite B  
Fredericksburg, Texas 78624  
830.997.7024



RENOVATION PHASE 2 OF:

**HILL COUNTRY CHURCH**

107 EAST LOWER CRABAPPLE RD  
FREDERICKSBURG, TX 78624