
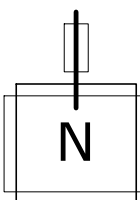


12/5/2024 12:26:28 PM (Project)23-039 - Stockham Church Preliminary A2.01-19-28-24.dwg

N O T I C E O U R E T C E T E R A + B E I N S P I R E D B Y O U R A R C H I T E C T U R E

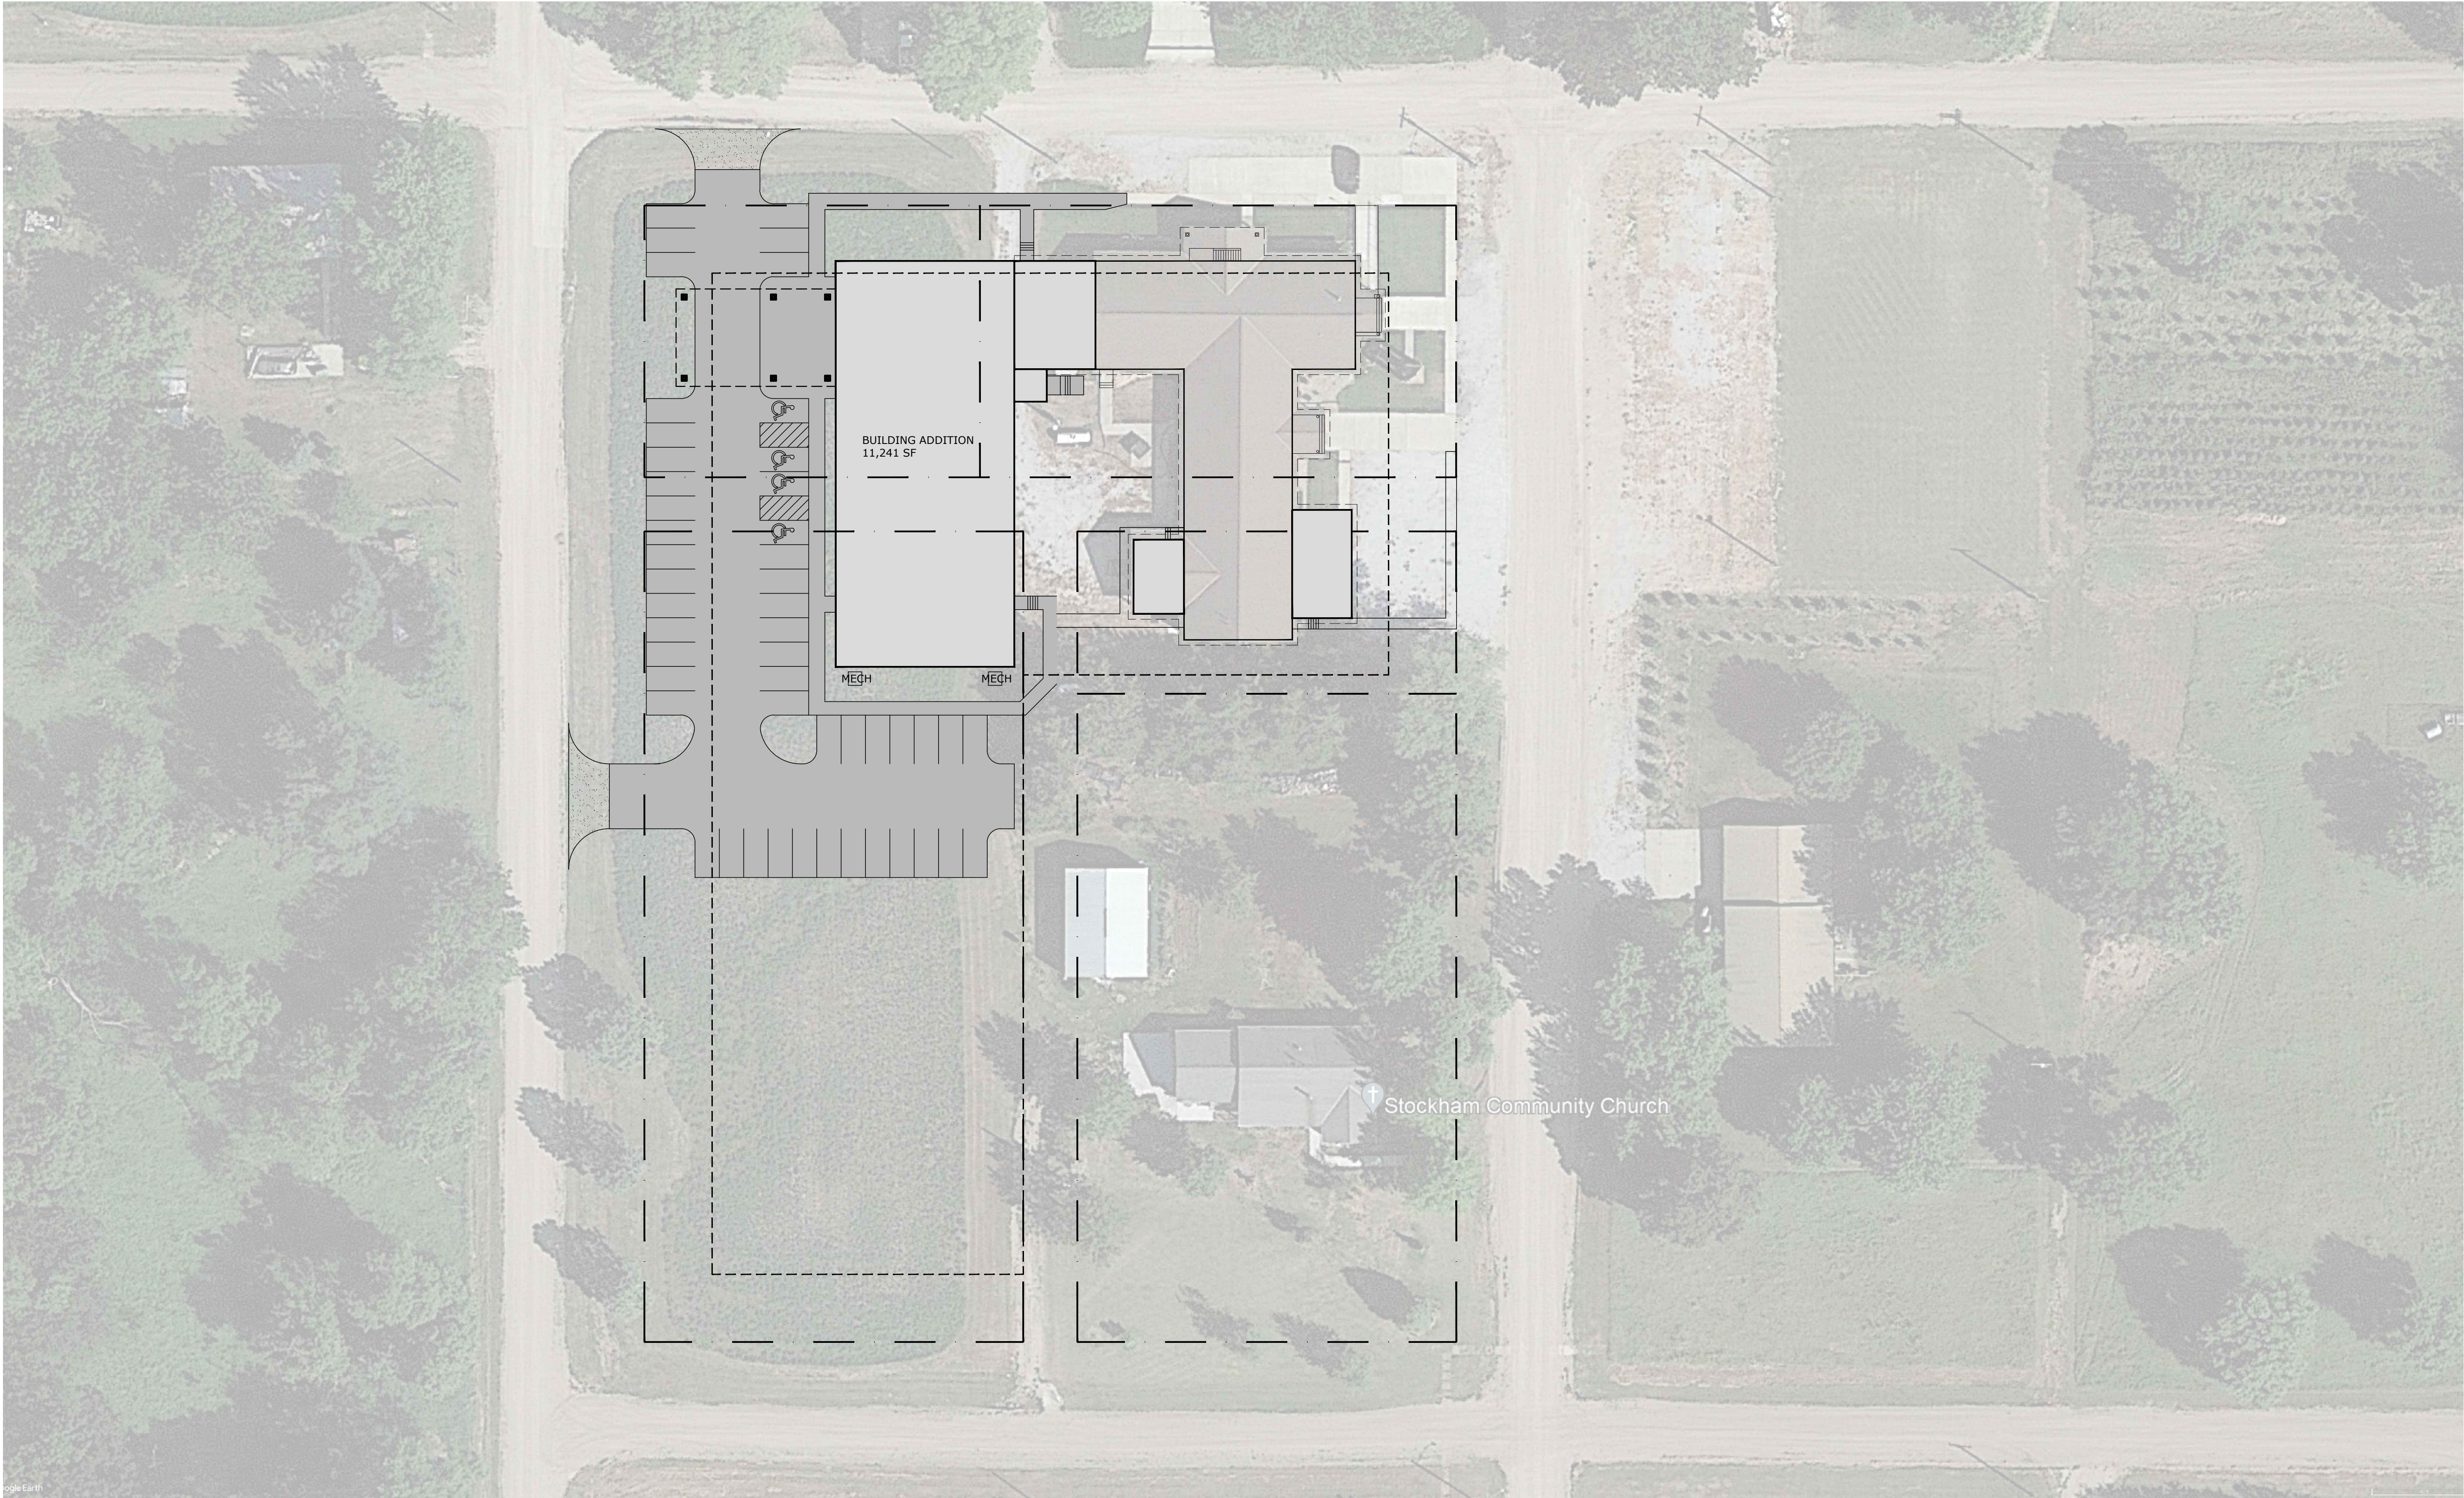

A 1
A1.01

SITE PLAN
SCALE: 1"=30'-0"

Preliminary
not for
construction

23-039


© Archi+etc. LLC.
This drawing and associated
specifications in copyright are deleted
and shall remain in the property of
the Architect. No part of these
documents shall be reproduced in any
form or by any means without written
permission from the Architect.

A1.01

Building Remodel
Stockham Community Church
401 Scott Street
Stockham, Nebraska 68818
SITE PLAN

Date Started:

Ayars & Ayars, Inc.
2436 North 48th Street
Lincoln, Nebraska 68504
PH: 402.464.6604
FX: 402.464.6810
www.ayarsayars.com

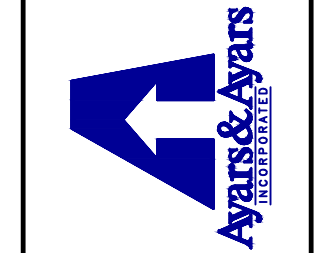


ARCHITECTURE ETCETERA
2436 North 48th Street
Lincoln, Nebraska 68504
PH: 402.464.6604
FX: 402.464.6810

ARCHI+ETC. LLC
ARCHITECTURE ETCETERA

12/5/2024 12:27:51 PM (Project)23-039 - Stockham Church Preliminary A2.01-19-28-24.dwg

N O T I C E O U R E T C E T E R A + B E I N S P I R E D B Y O U R A R C H I T E C T U R E

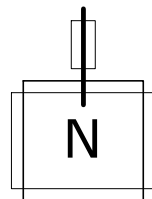

A 1
A2.02

BASEMENT PLAN

SCALE: 1/8" = 1'-0"

Preliminary
not for
construction

23-039

© Archi+etc. LLC.
This drawing and associated
specifications are copyright and shall
remain the property of
Archi+etc. No part of these
documents shall be reproduced in any
form or by any means without written
permission from the Architect.

A2.02

Building Remodel
Stockham Community Church
401 Scott Street
Stockham, Nebraska 68818

FLOOR PLAN

Date Started:

Ayars & Ayars, Inc.
2436 North 48th Street
Lincoln, Nebraska 68504
PH: 402.464.6804
FX: 402.464.6810
www.ayarsayars.com




ARCHITECTURE ETCETERA
2436 North 48th Street
Lincoln, Nebraska 68504
PH: 402.464.6804
FX: 402.464.6810

ARCHI+ETC. LLC
ARCHITECTURE ETCETERA

12/5/2024 12:37:56 PM (Project)23-039 - Stockham Church Preliminary A2.01-19-28-24.dwg

NOTICE OUR ETCETERA BE INSPIRED BY OUR ARCHITECTURE

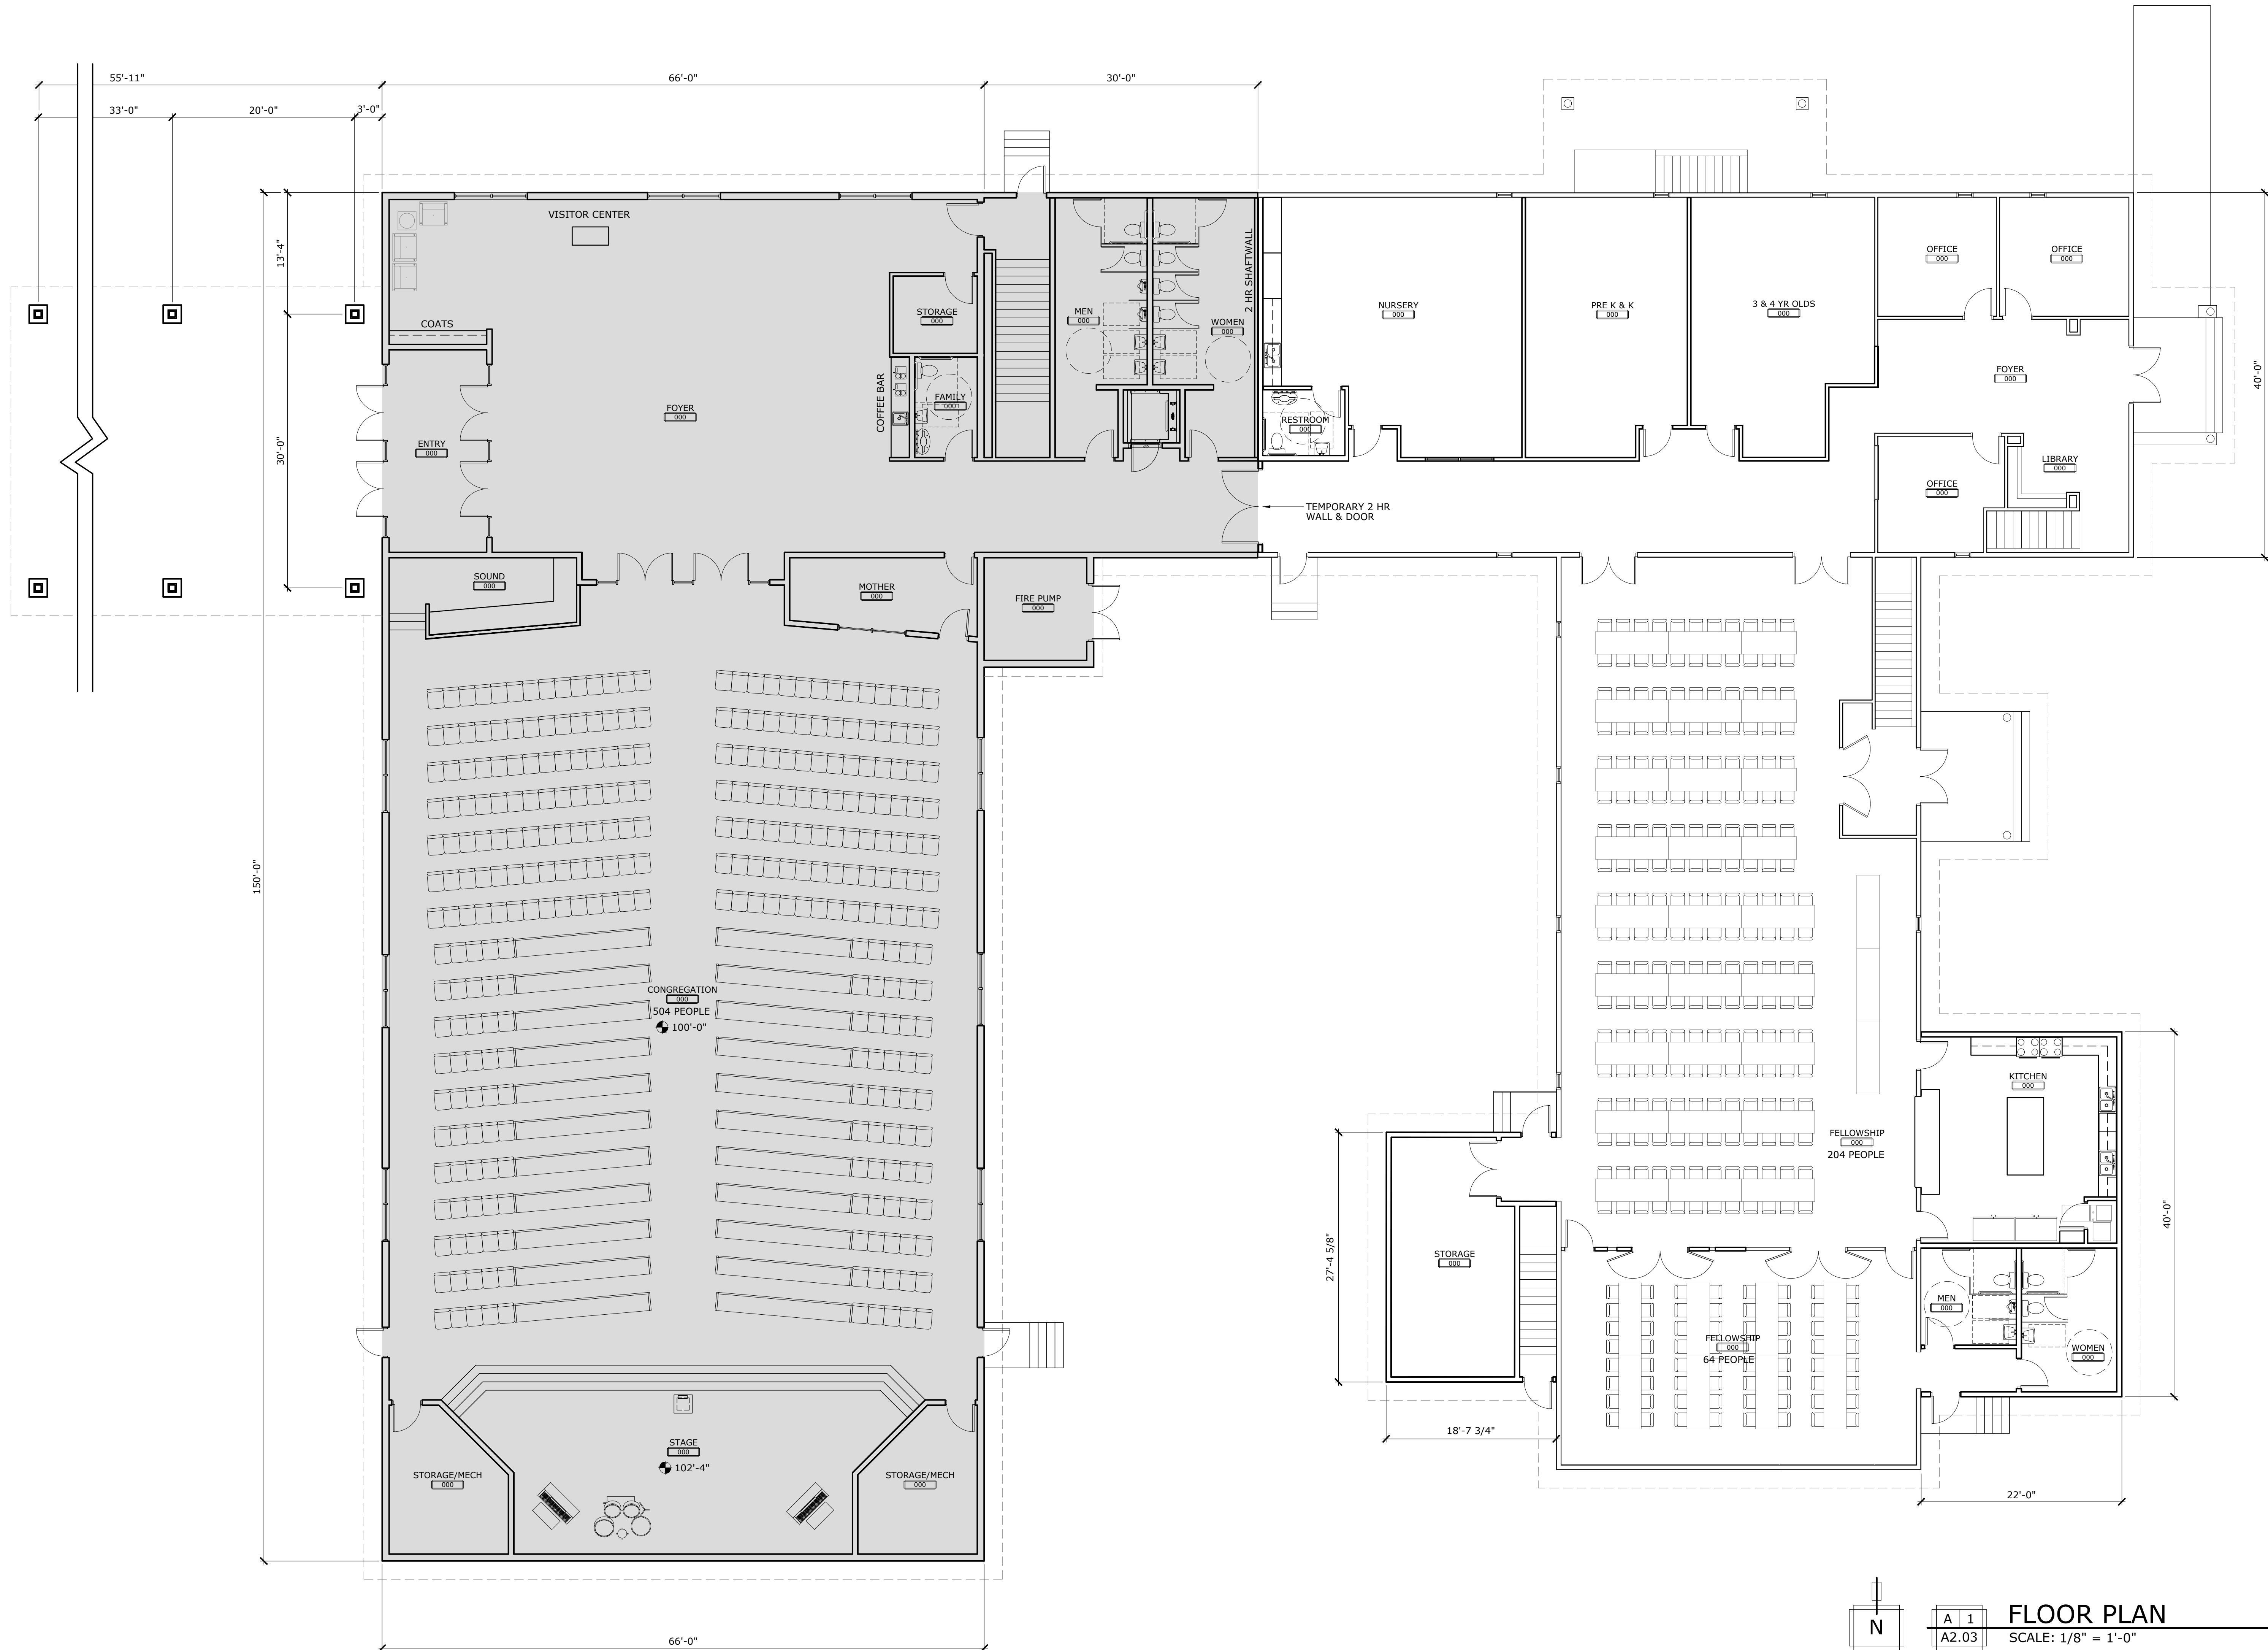

A 1
A2.03

FLOOR PLAN
SCALE: 1/8" = 1'-0"

Preliminary
not for
construction

23-039

© Archi+etc. L.L.C.
This drawing and associated
specifications are copyright and shall
remain the property of
Archi+etc. No part of these
documents shall be reproduced in any
form or by any means without written
permission from the Architect.

A2.03

Building Remodel
Stockham Community Church
401 Scott Street
Stockham, Nebraska 68818

FLOOR PLAN

Date Started:

Ayars & Ayars, Inc.

2436 North 48th Street
Lincoln, Nebraska 68504
Ph: 402.464.6804
F: 402.464.6810
www.ayarsayars.com



ARCHITECTURE ETCETERA
ARCHITECTURE ETCETERA
2436 North 48th Street
Lincoln, Nebraska 68504
Ph: 402.464.6804
F: 402.464.6810

ARCHI+etc. LLC
ARCHITECTURE ETCETERA











